


SECOND AVE.

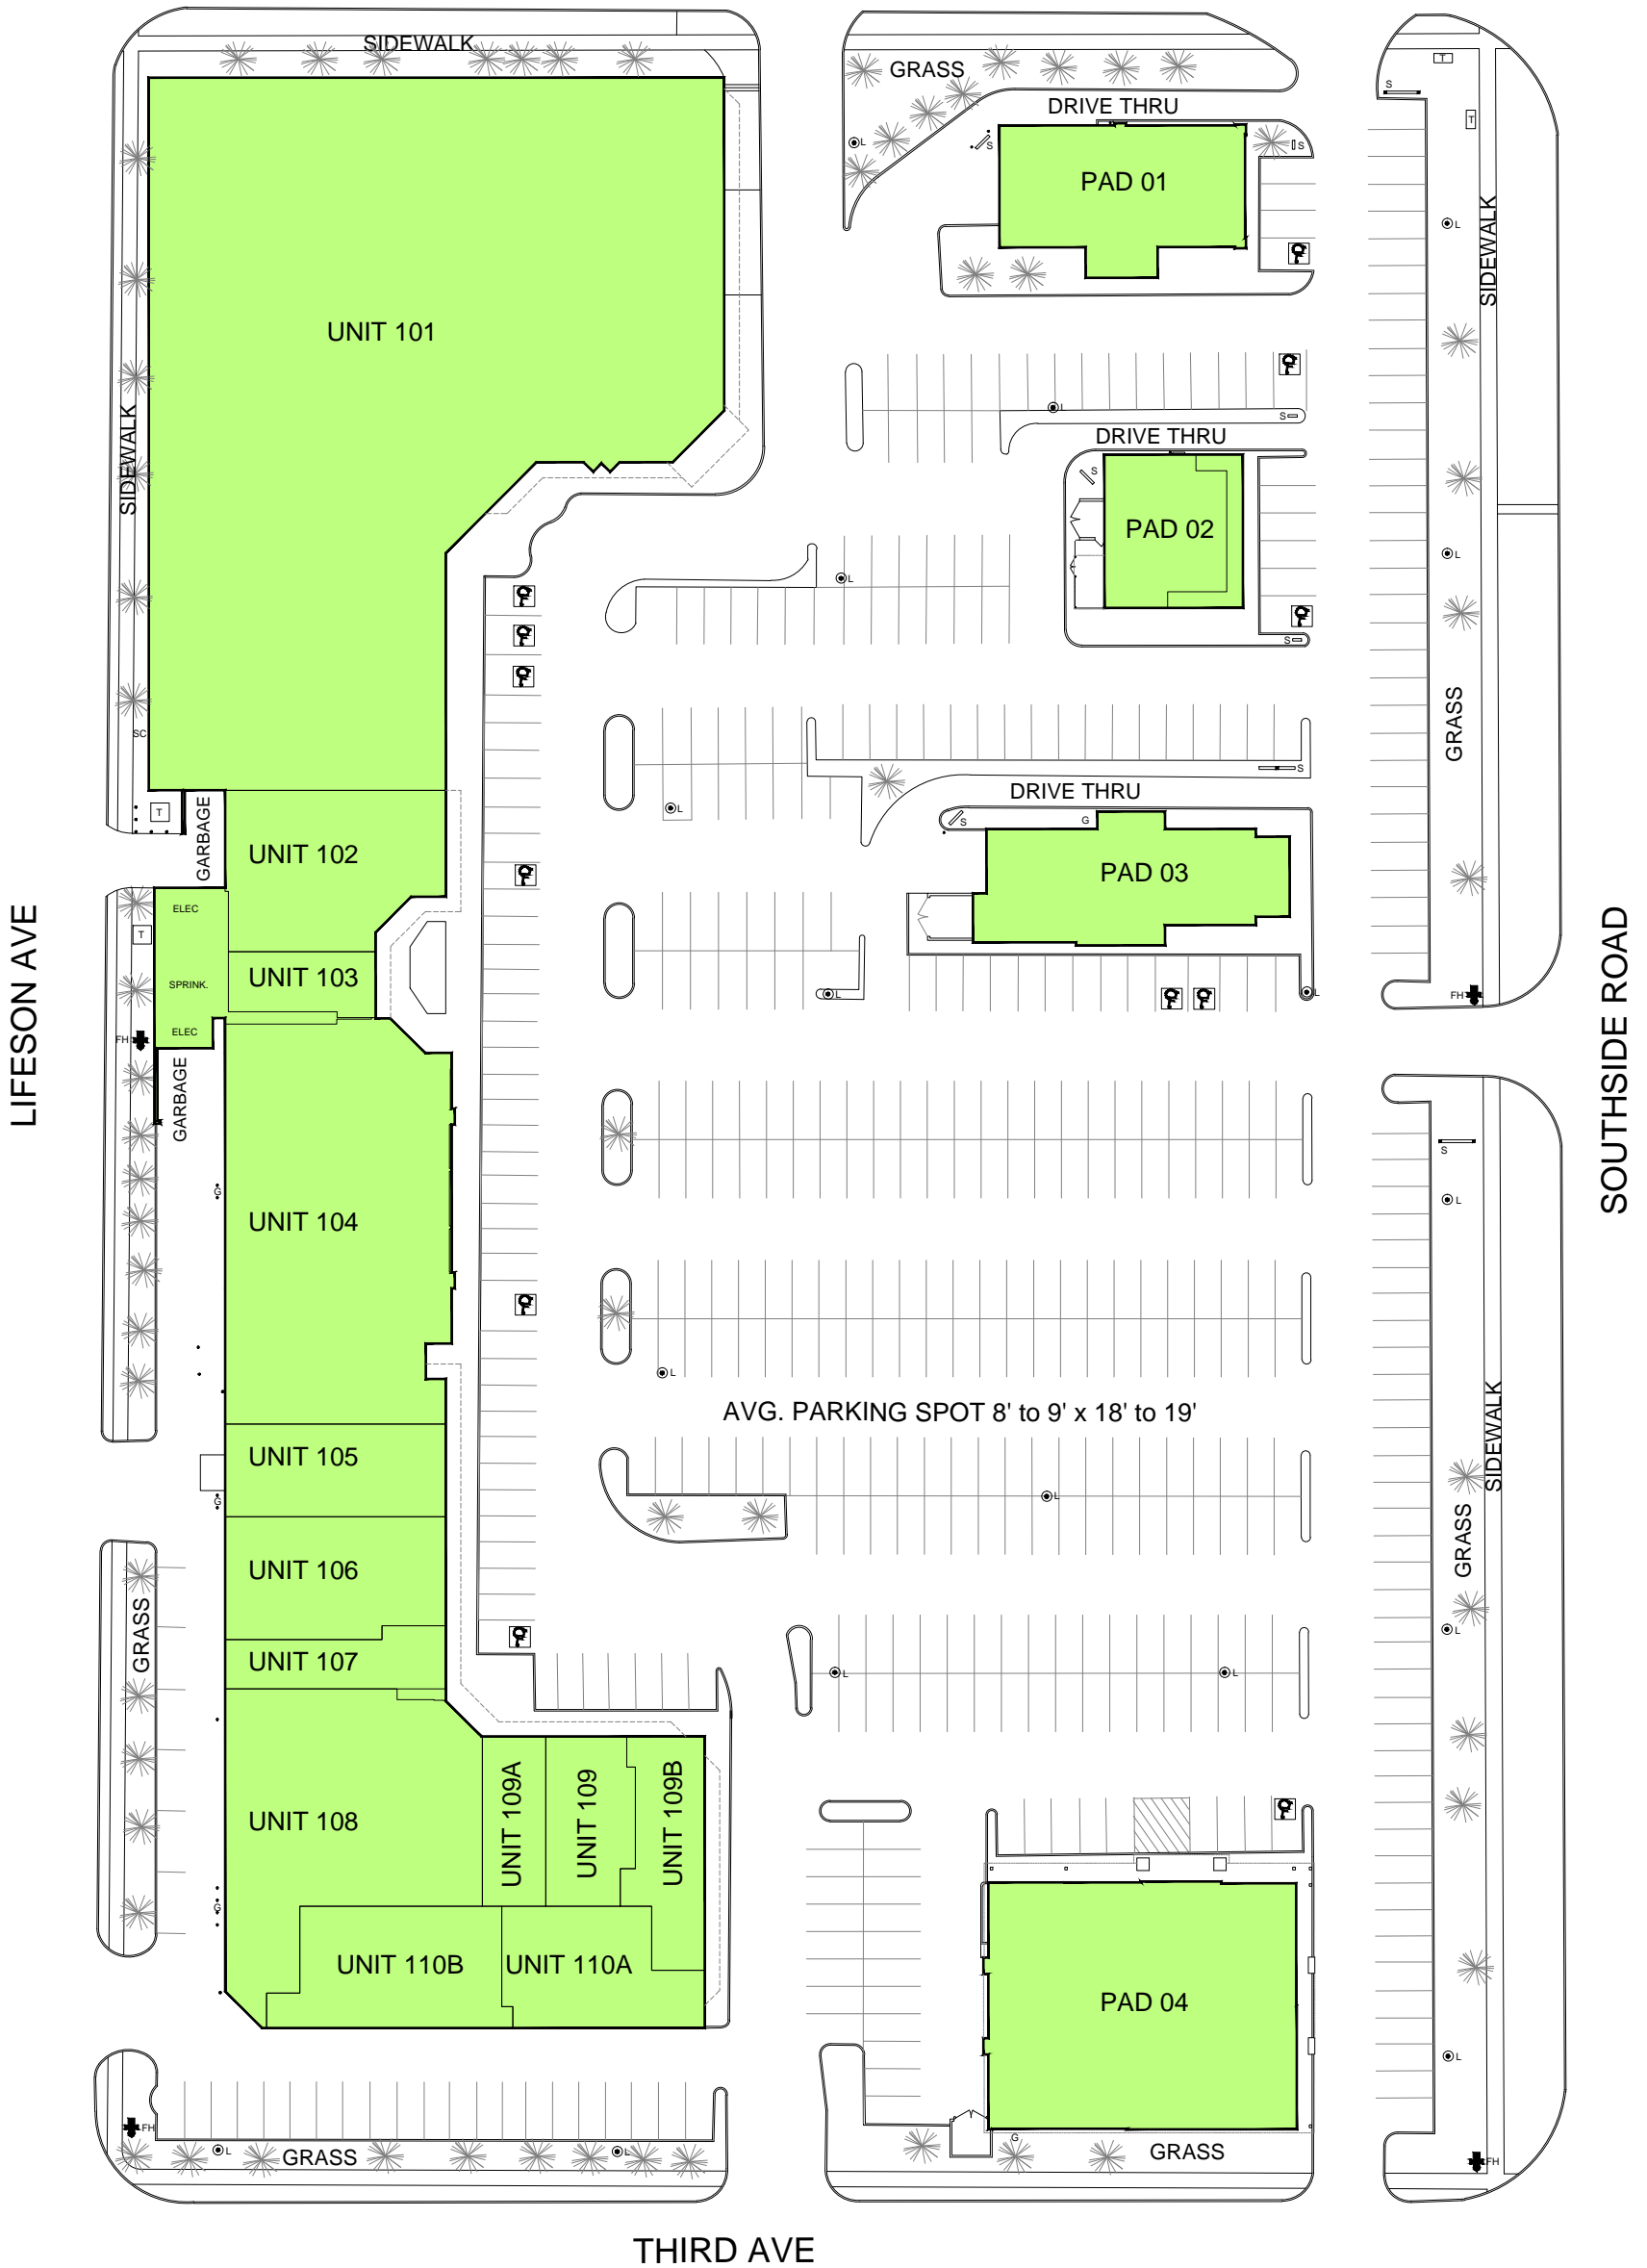

- LEGEND**
- S = SIGNAGE
 - L = LIGHT STANDARD
 - FH = FIRE HYDRANT
 - SC = SIAMESE CONNECTION
 - T = TRANSFORMER
 - G = NATURAL GAS

Lakeside Park Plaza
Windsor, ON

SITE PLAN
Scale: N.T.S.

Date: 2017 01 01

Dimensions

Dimensions 1995 Inc., Strathroy, ON
519 245 4147 www.dimensions-ca.com