


1
A4
Elevation - Entire North Wall
SCALE: 3/8" = 1'-0"


SAMPLE ONLY
2022 01 31
NOT TO BE USED
FOR CONSTRUCTION

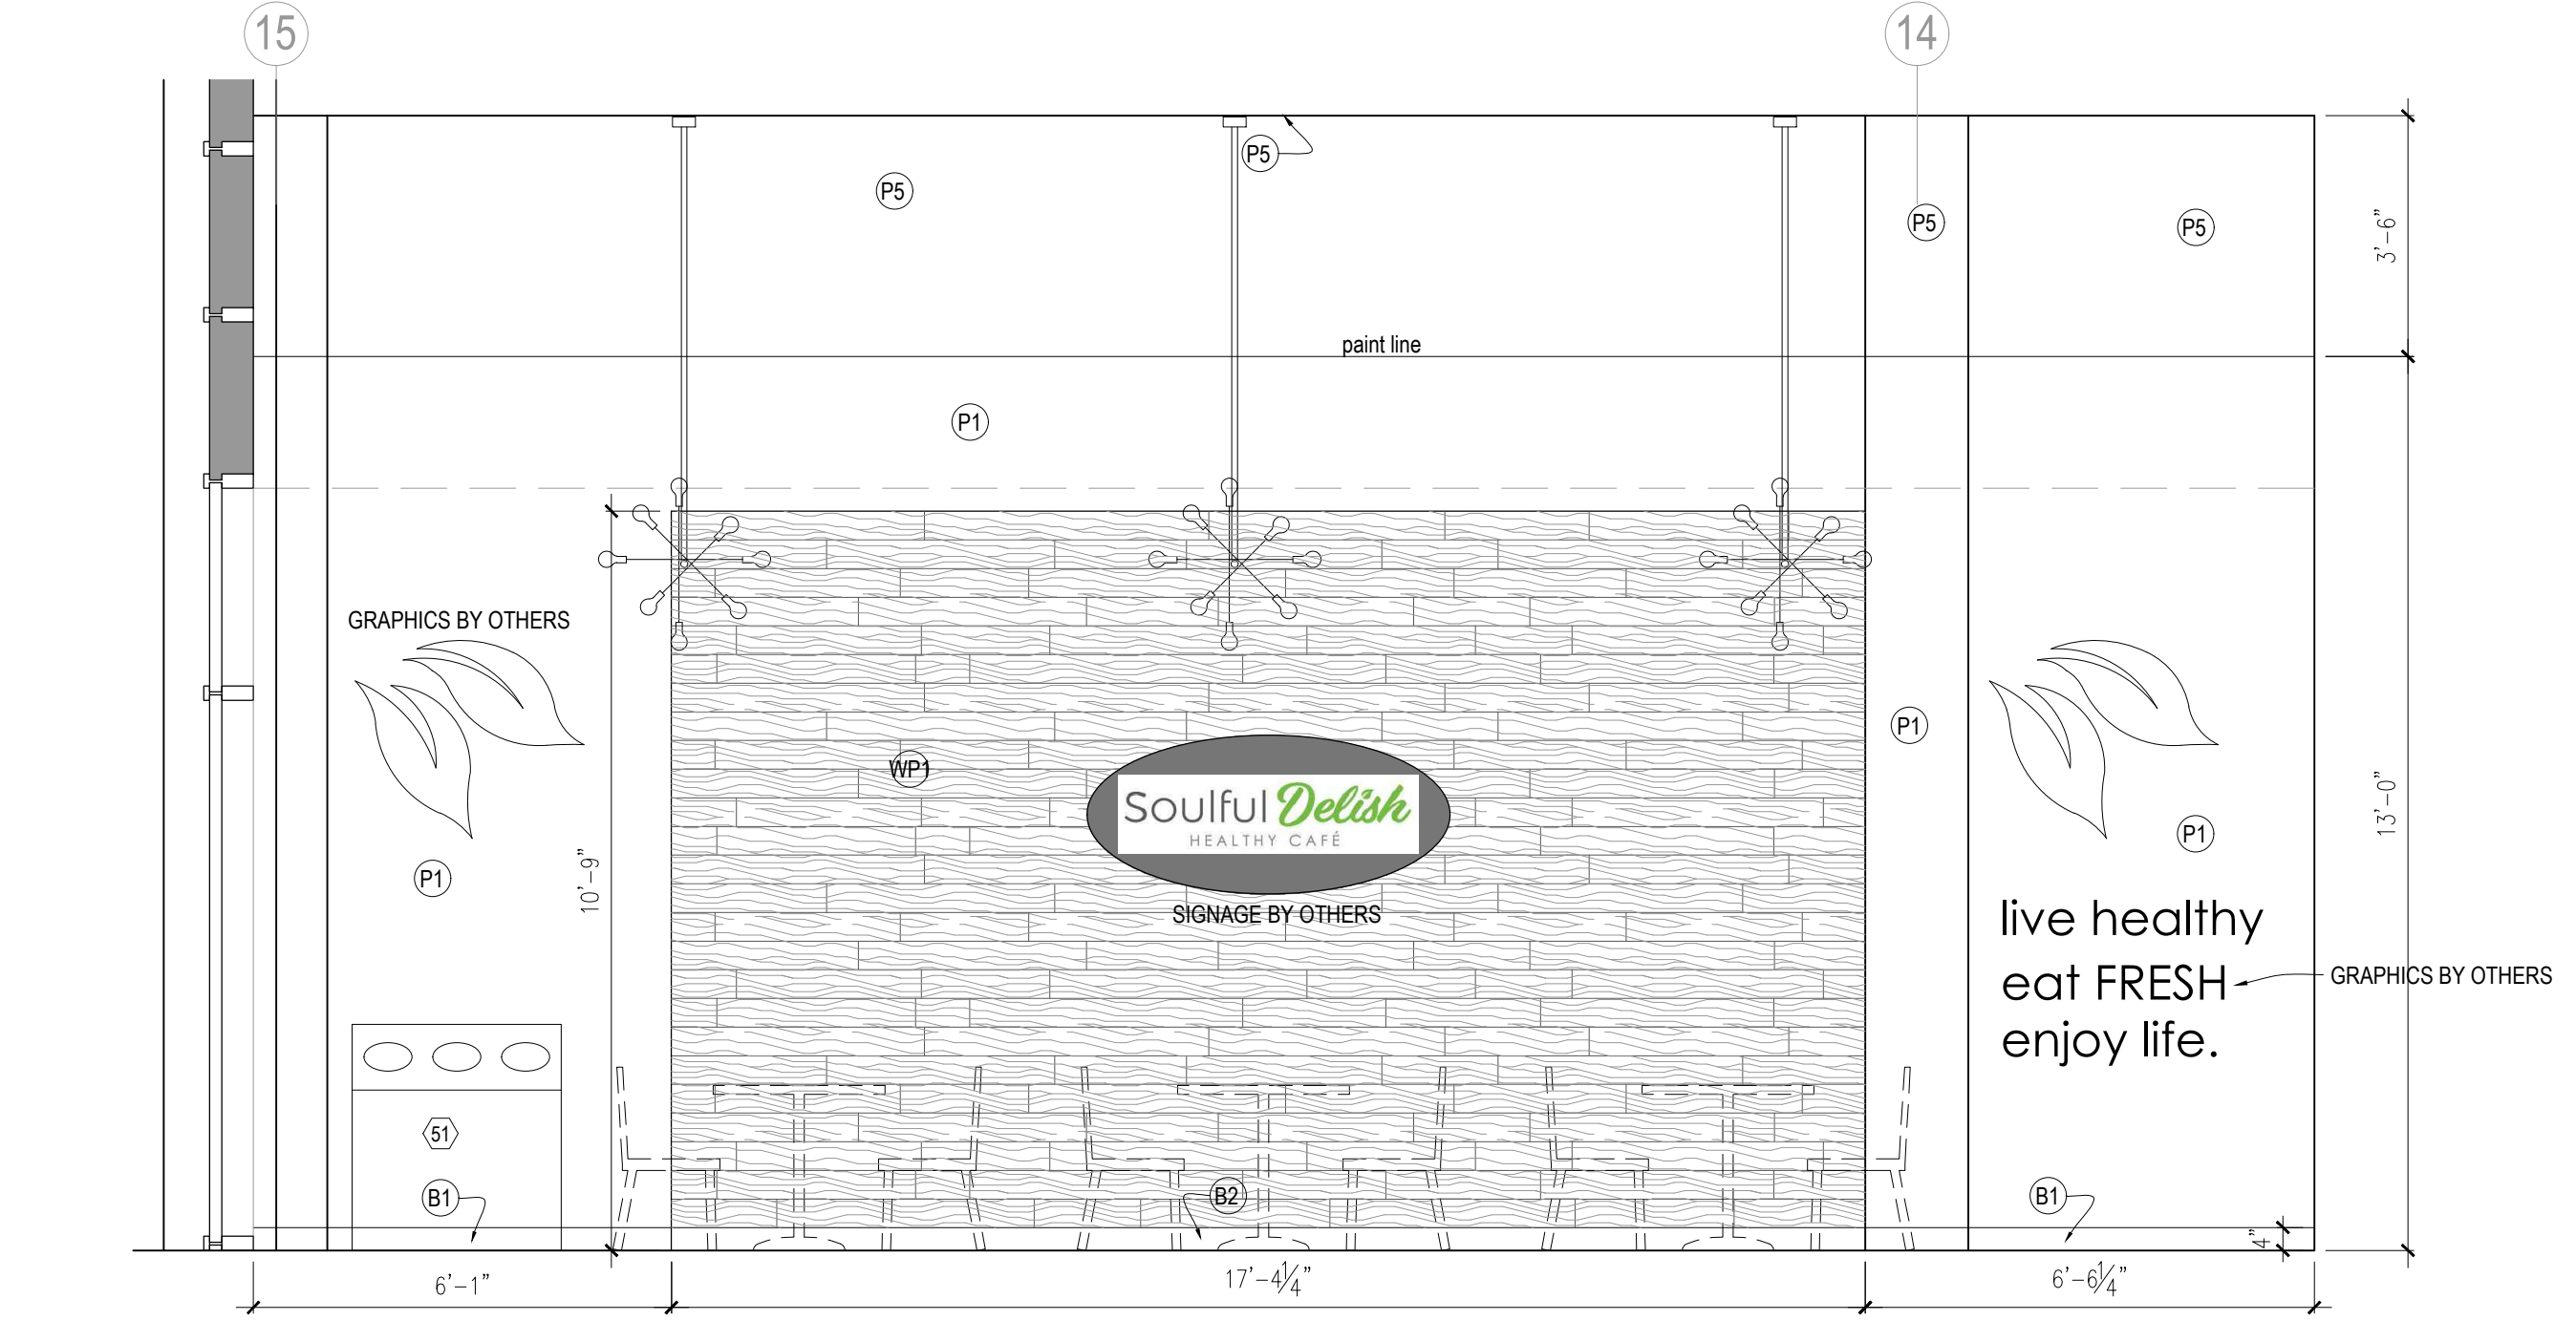


2
A4
Elevation - South Wall of Customer Area 01
SCALE: 3/8" = 1'-0"




3
A4
Elevation - North Elevation from Customer Area 01
SCALE: 3/8" = 1'-0"

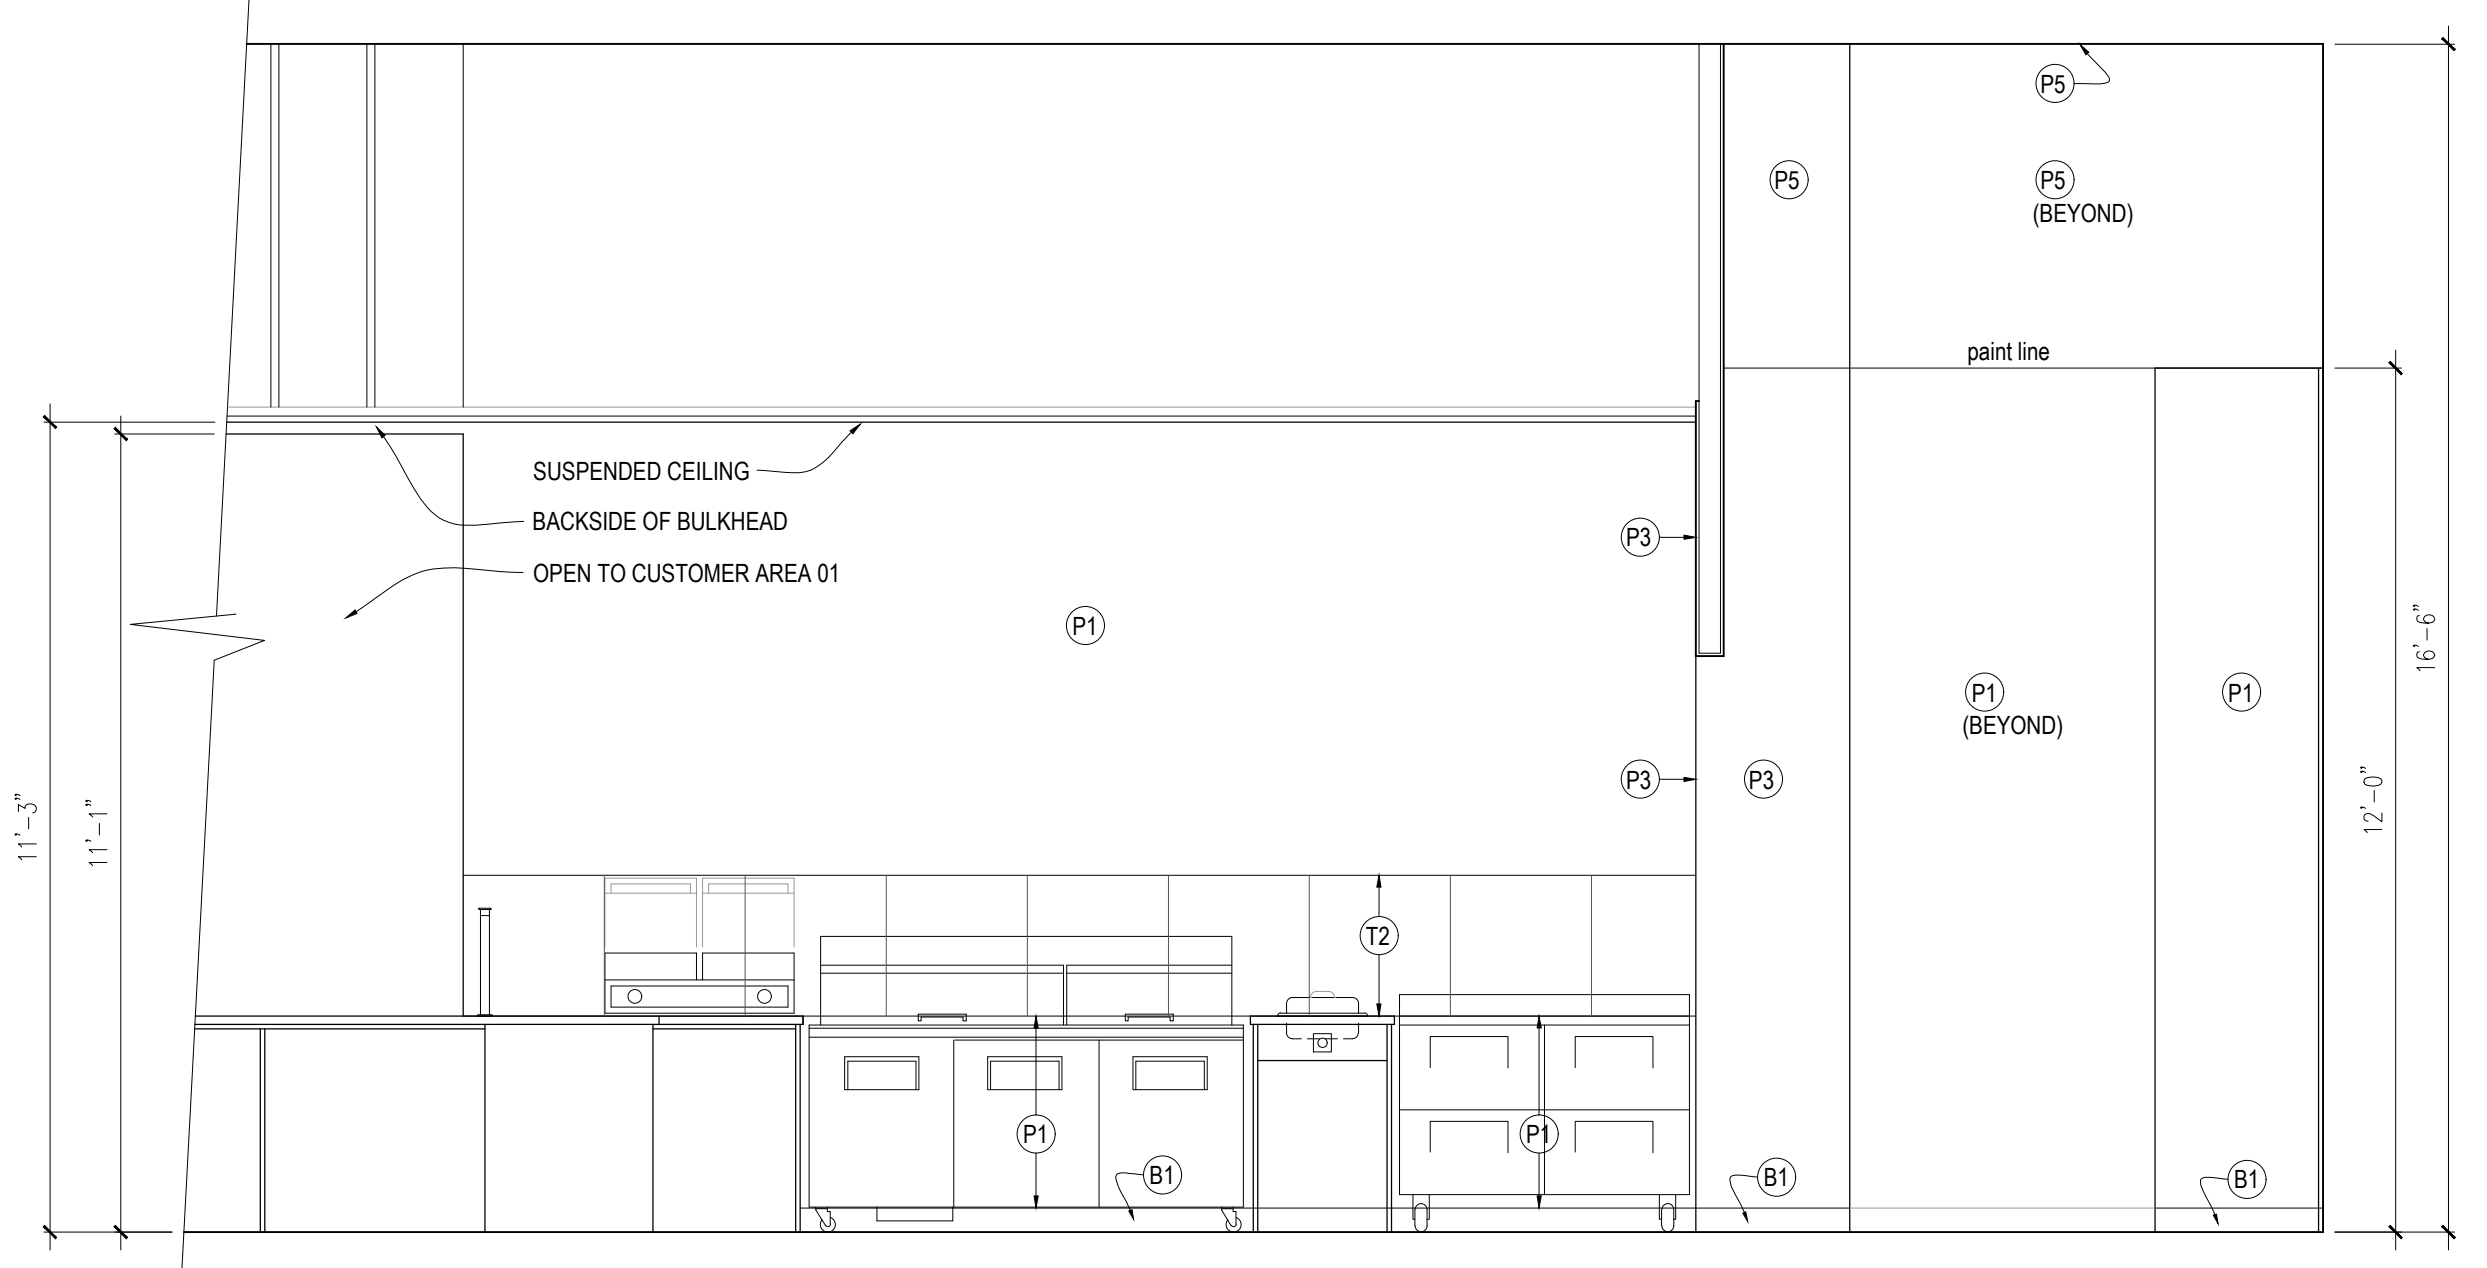


4
A4
Elevation - South Elevation of Food Prep Area 03
SCALE: 3/8" = 1'-0"

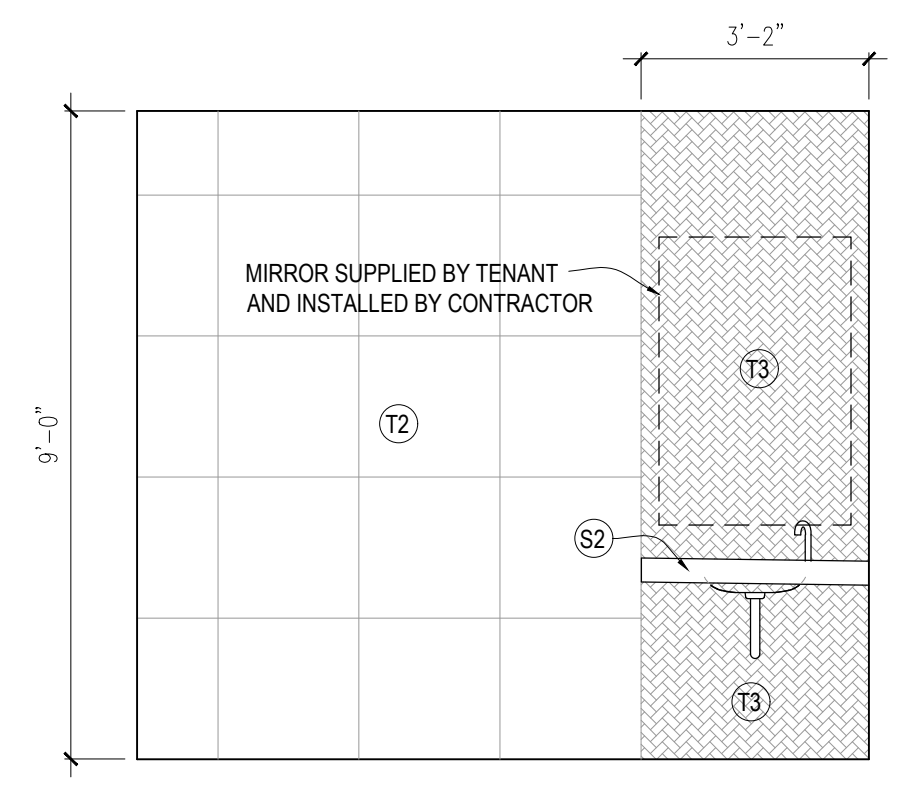


5
A4
Elevation - Washroom
SCALE: 3/8" = 1'-0"

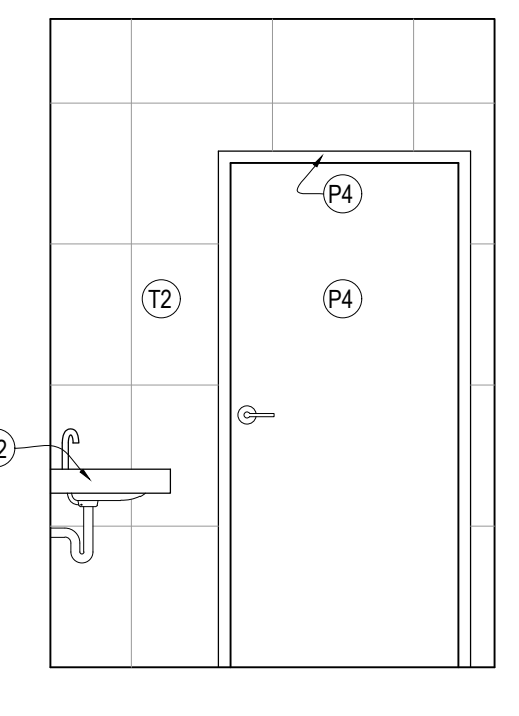

6
A4
Elevation - Washroom
SCALE: 3/8" = 1'-0"

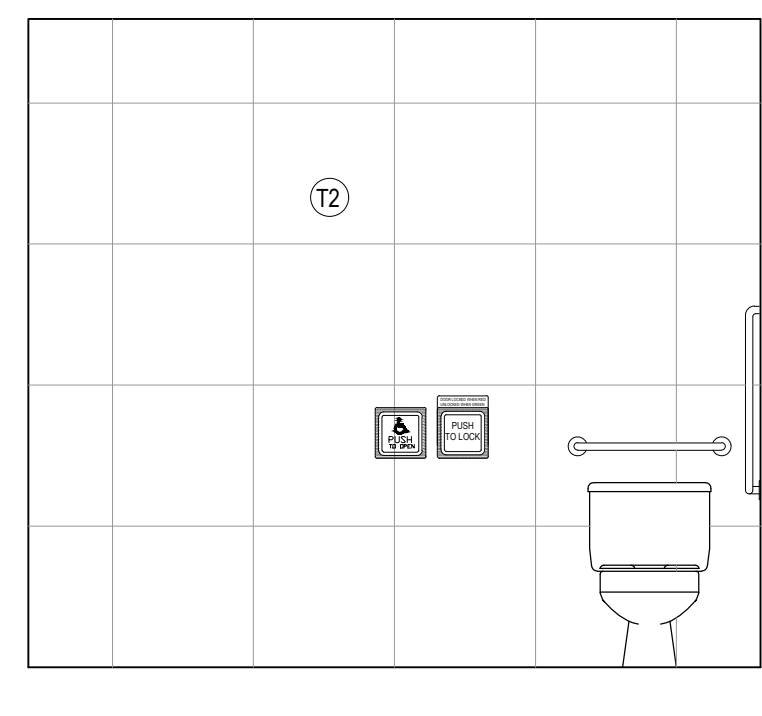

7
A4
Elevation - Washroom
SCALE: 3/8" = 1'-0"

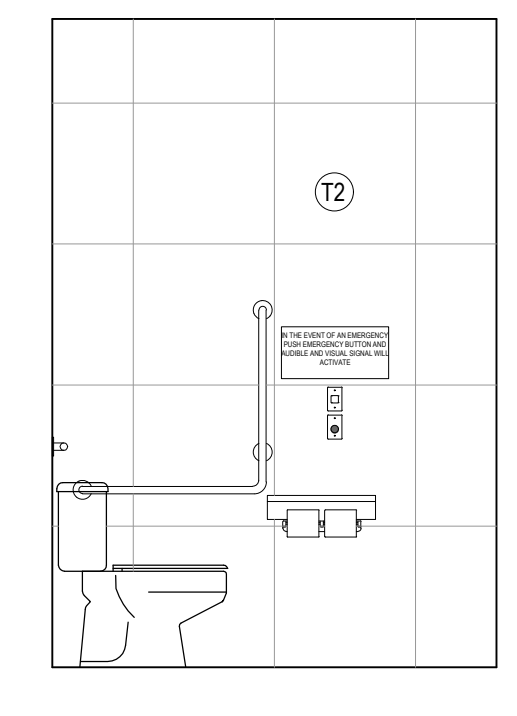

8
A4
Elevation - Washroom
SCALE: 3/8" = 1'-0"

DO NOT SCALE DRAWINGS.
CONTRACTOR MUST VERIFY ALL MEASUREMENTS ON SITE AND REPORT ANY DISCREPANCIES TO THE CONSULTANT BEFORE PROCEEDING WITH THE WORK.
ALL WORK IS TO BE DONE IN ACCORDANCE WITH ALL GOVERNING CODES AND LOCAL BUILDING AUTHORITIES. DESIGNER IS NOT RESPONSIBLE FOR ANY FAILURES IN MATERIALS OR ERRORS CAUSED BY WORKMANSHIP OR DEVIATION FROM THIS DRAWING.
THE DESIGNS AND DRAWINGS SHALL REMAIN THE PROPERTY OF THE CONSULTANT AND SHALL NOT BE ALTERED OR REPRODUCED WITHOUT THE CONSENT OF THE CONSULTANT.

Tenant Approval
 APPROVED
 APPROVED, REVISE AS NOTED
 REVISE AND RESUBMIT
AUTHORIZED SIGNATURE _____
DATE _____

No.	Issued/Revised	Date	By



Experience. The Difference.
1295 Riverbend Road, Suite 300
London, Ontario N6K 0G2
Tel: (519) 454-1000



Dimensions 1995 Inc. Strathroy, ON
519 245 4147 www.dimensions-ca.com

Project
Tenant Name
Suite 1000
Address, London, ON

Drawing Title
Interior Elevations

Scale: 3/8" = 1'-0"
Project Date: January 2022
Drawn by: D. Van Haaren
Project #
File Name