





Ailsa Craig Community Centre

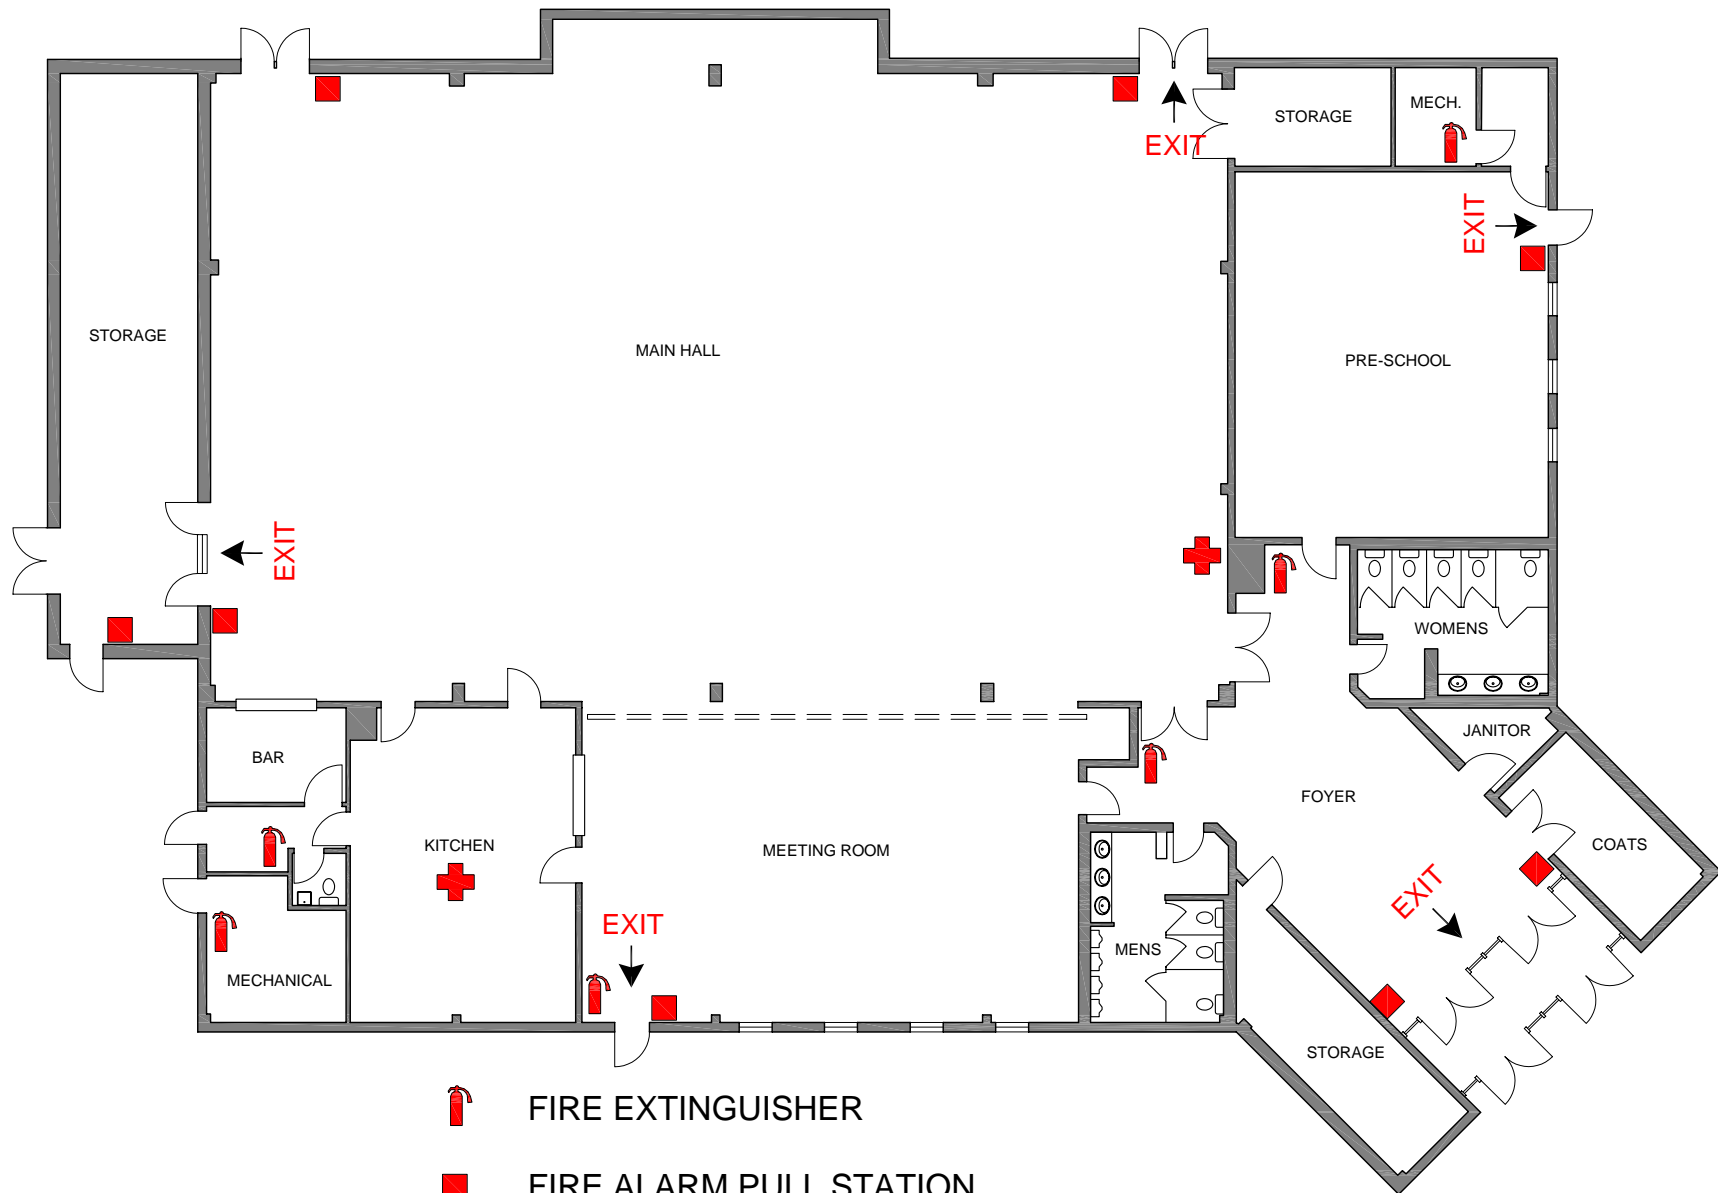

-  FIRE EXTINGUISHER
-  FIRE ALARM PULL STATION
-  FIRST AID STATION