


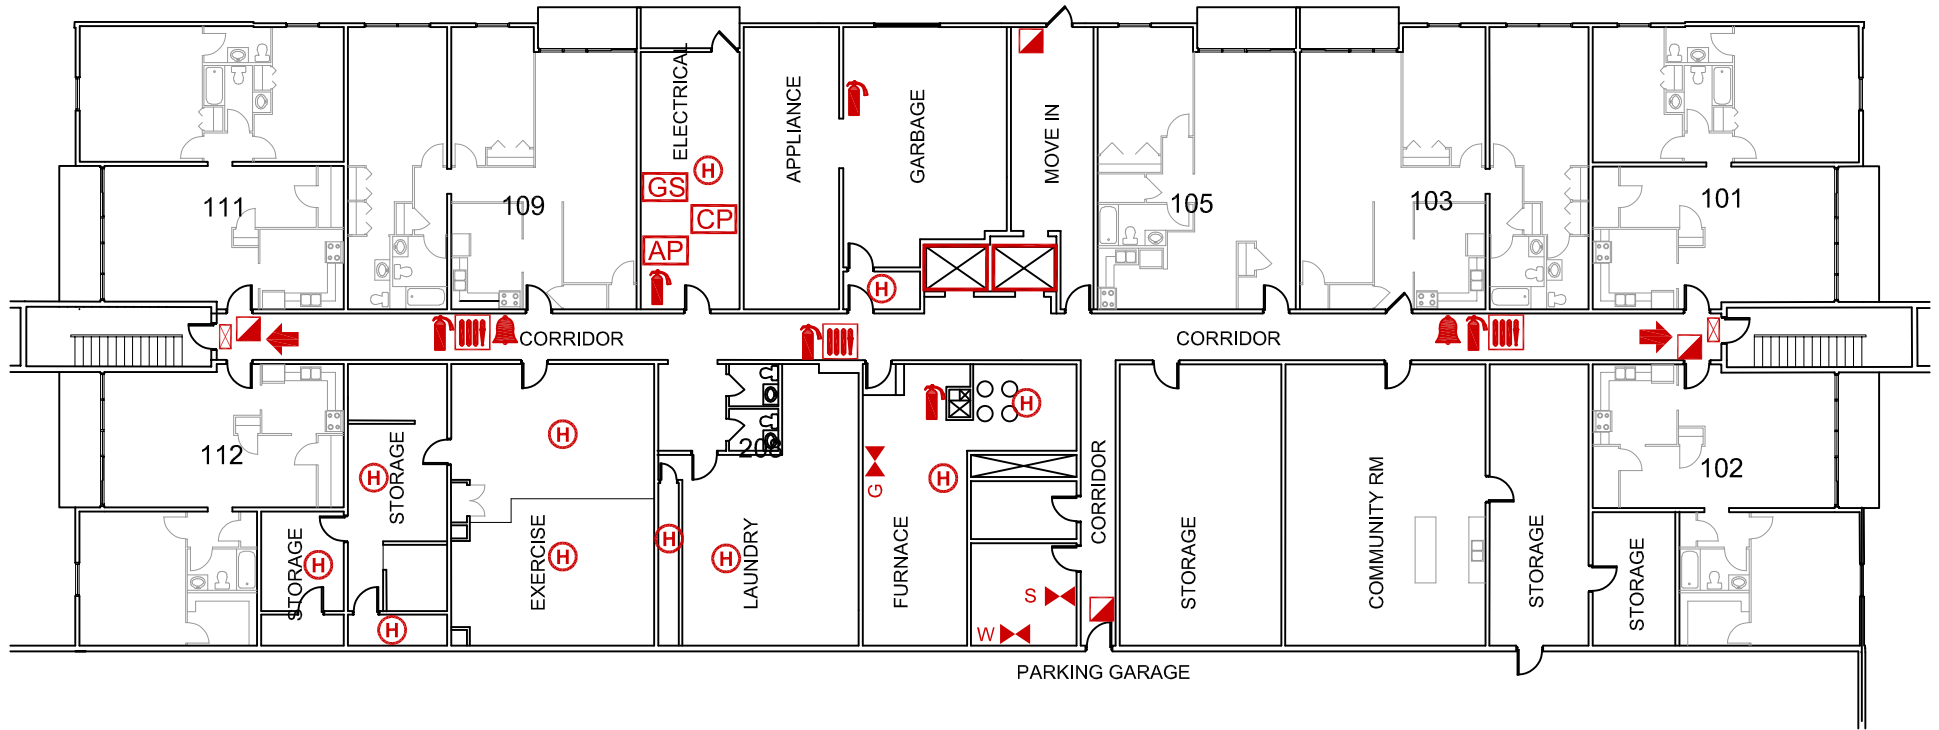













555 BERKSHIRE DRIVE



- | | | | | | |
|---|-------------------------|---|------------------------------|---|------------------------------|
|  | Fire Alarm Pull Station |  | Heat Detector |  | Fire Alarm Annunciator Panel |
|  | Fire Hose Cabinet |  | Smoke Detector |  | Fire Alarm Control Panel |
|  | Exit Sign |  | Fire Alarm Bell |  | Generator Control Switch |
|  | Fire Extinguisher |  | Shut Off Valve - Sprinkler | | |
|  | Exit |  | Shut Off Valve - Natural Gas | | |
| | |  | Shut Off Valve - Water | | |

1st Floor (Basement)